


PROPOSED ADDITIONAL SECTION OF DOUBLE YELLOW LINES

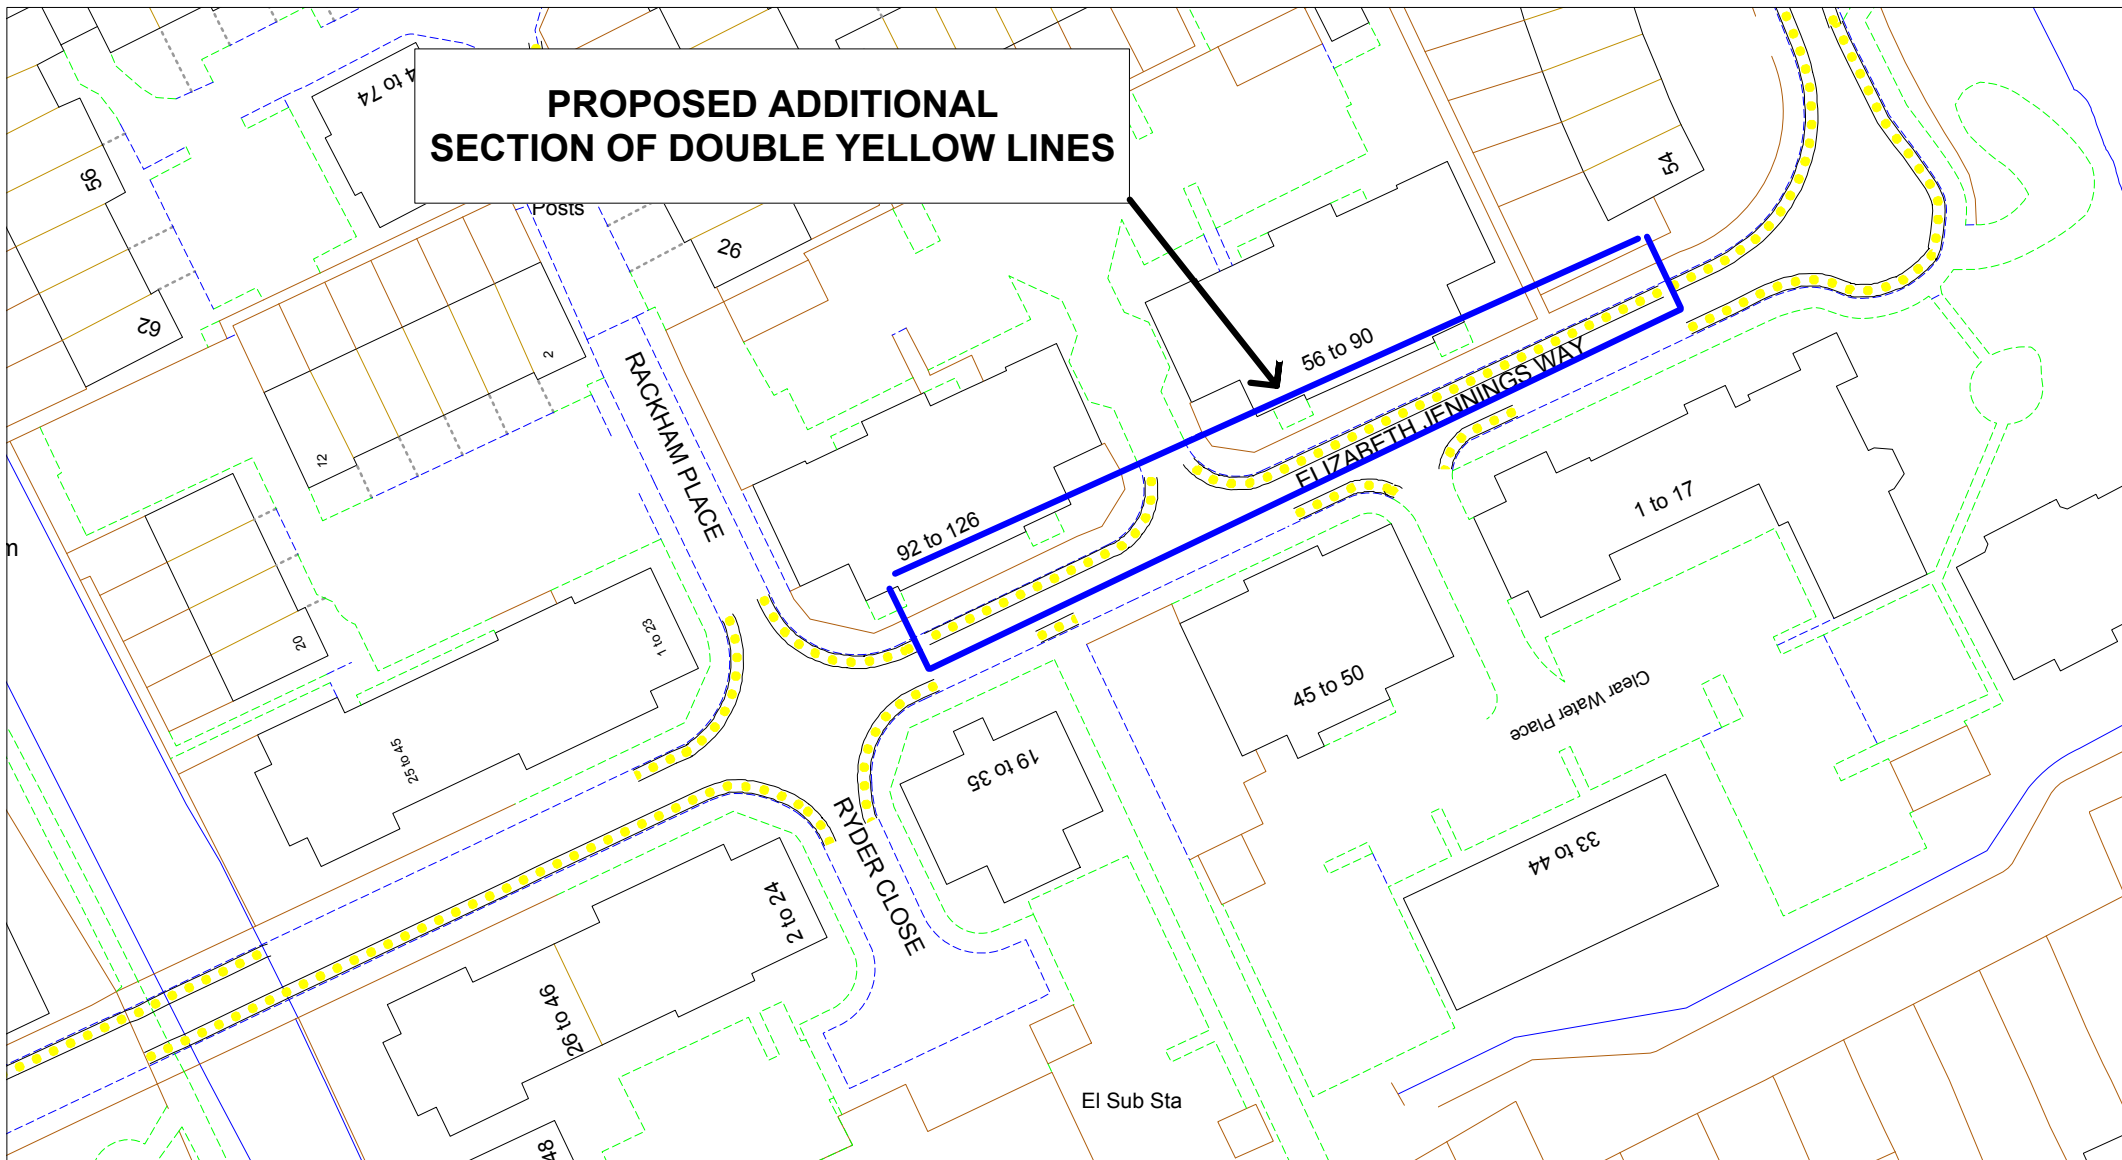

OXFORDSHIRE COUNTY COUNCIL
ENVIRONMENT & ECONOMY
www.oxfordshire.gov.uk

10%

**PROPOSED ADDITIONAL PARKING RESTRICTIONS
 ELIZABETH JENNINGS WAY**

SCALE	1:750
DATE	Jan 2015
DRAWING No.	
DRAWN BY	